


BARRIERA BORDO PONTE CLASSE H2

VISTA FRONTALE

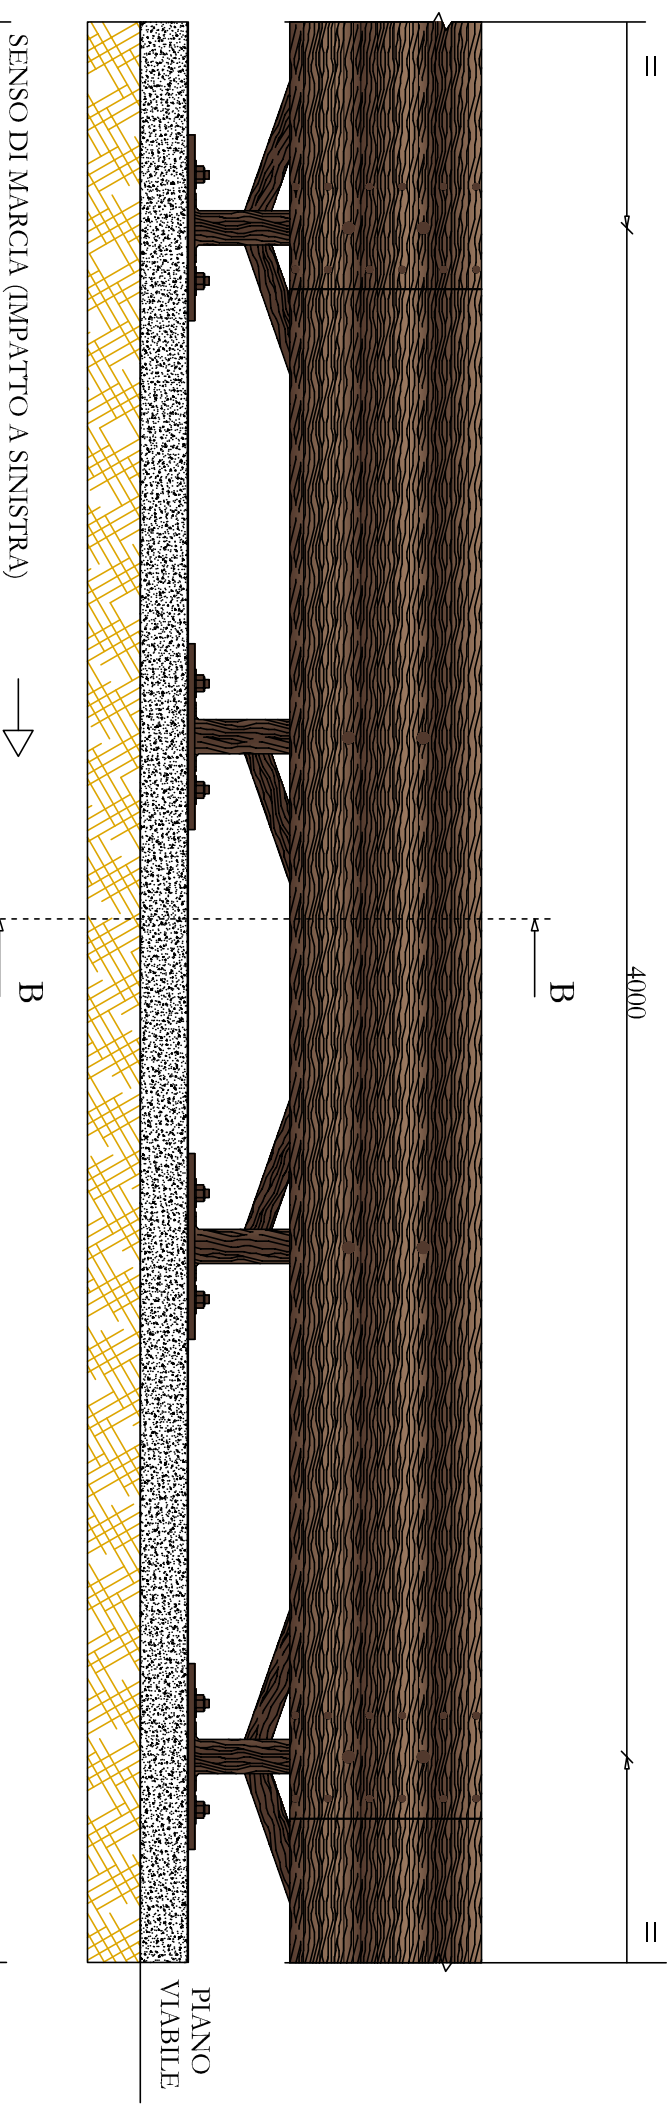

TIRAFONDI M24x330-8.8
ROSETTA 26x72x5,00
DADO E. M24 cl.8

